




THE CONTENTS OF THE DRAWINGS AND SPECIFICATIONS ARE THE SOLE PROPERTY OF THE ARCHITECT UNDER THE PROVISIONS OF THE COPYRIGHT LAWS. ANY REUSE OR REPRODUCTION OF THESE DOCUMENTS IS PROHIBITED WITHOUT THE CONSENT OF THE ARCHITECT.
Approved Use: City of Shawnee Infill Housing Palette / Office Use only.

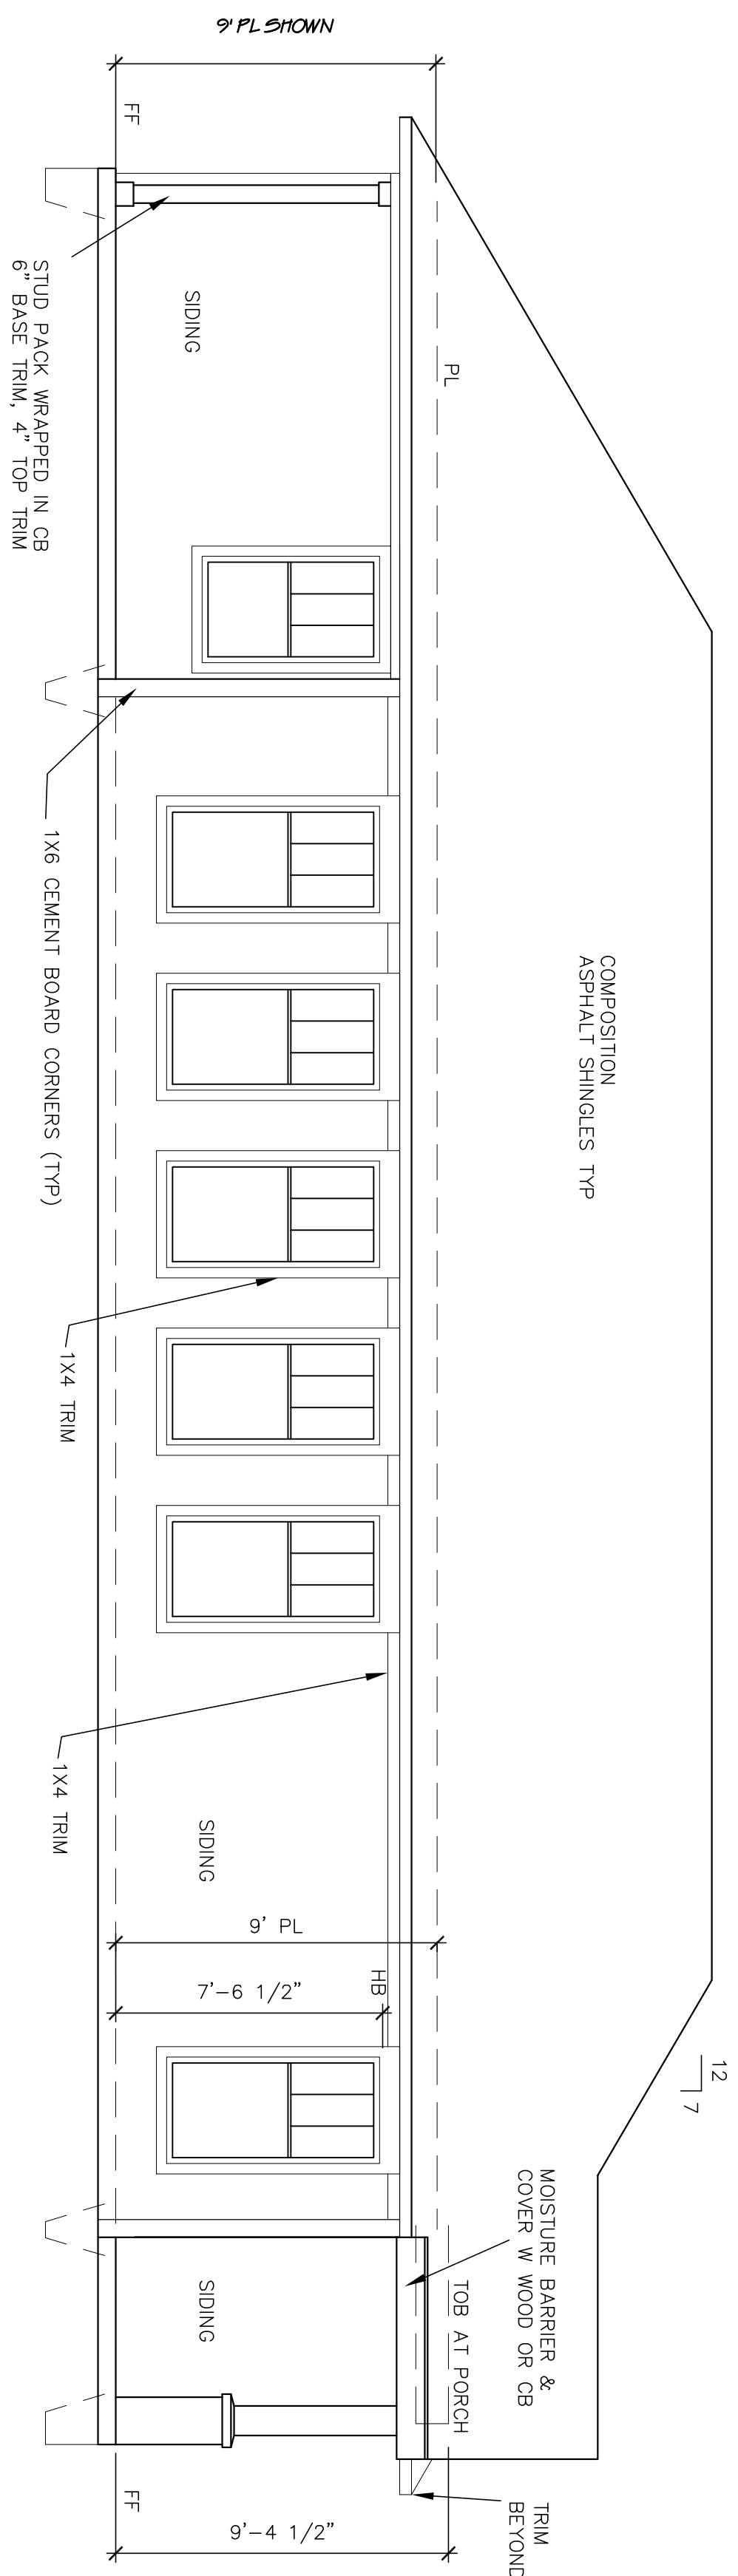


5 LEFT SIDE ELEVATION
SCALE: 1/4" = 1'-0"

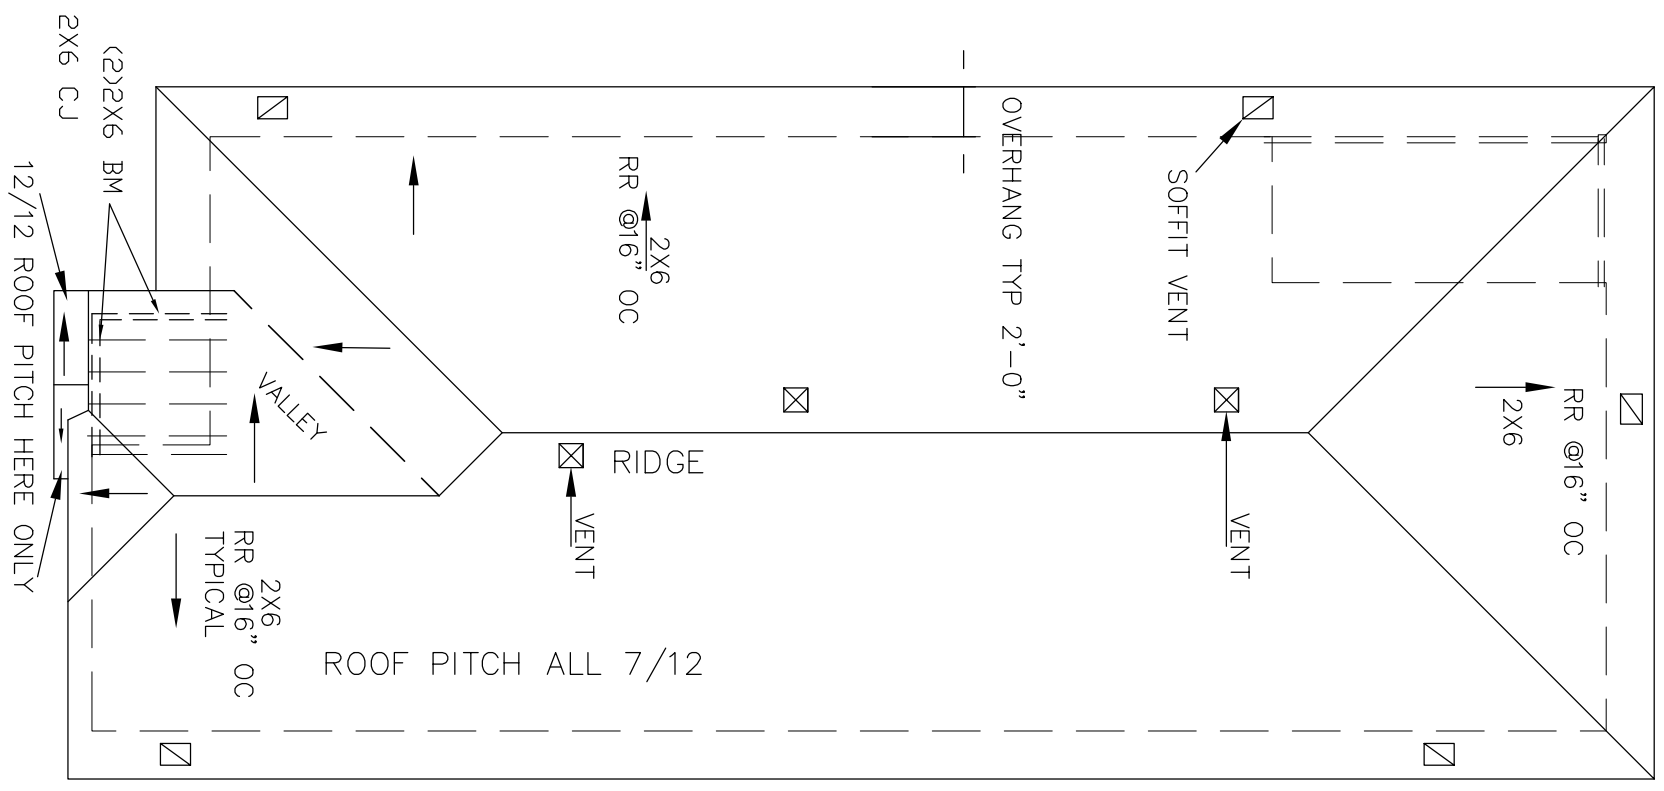


6 ROOF PLAN A
SCALE: 1/8" = 1'-0"

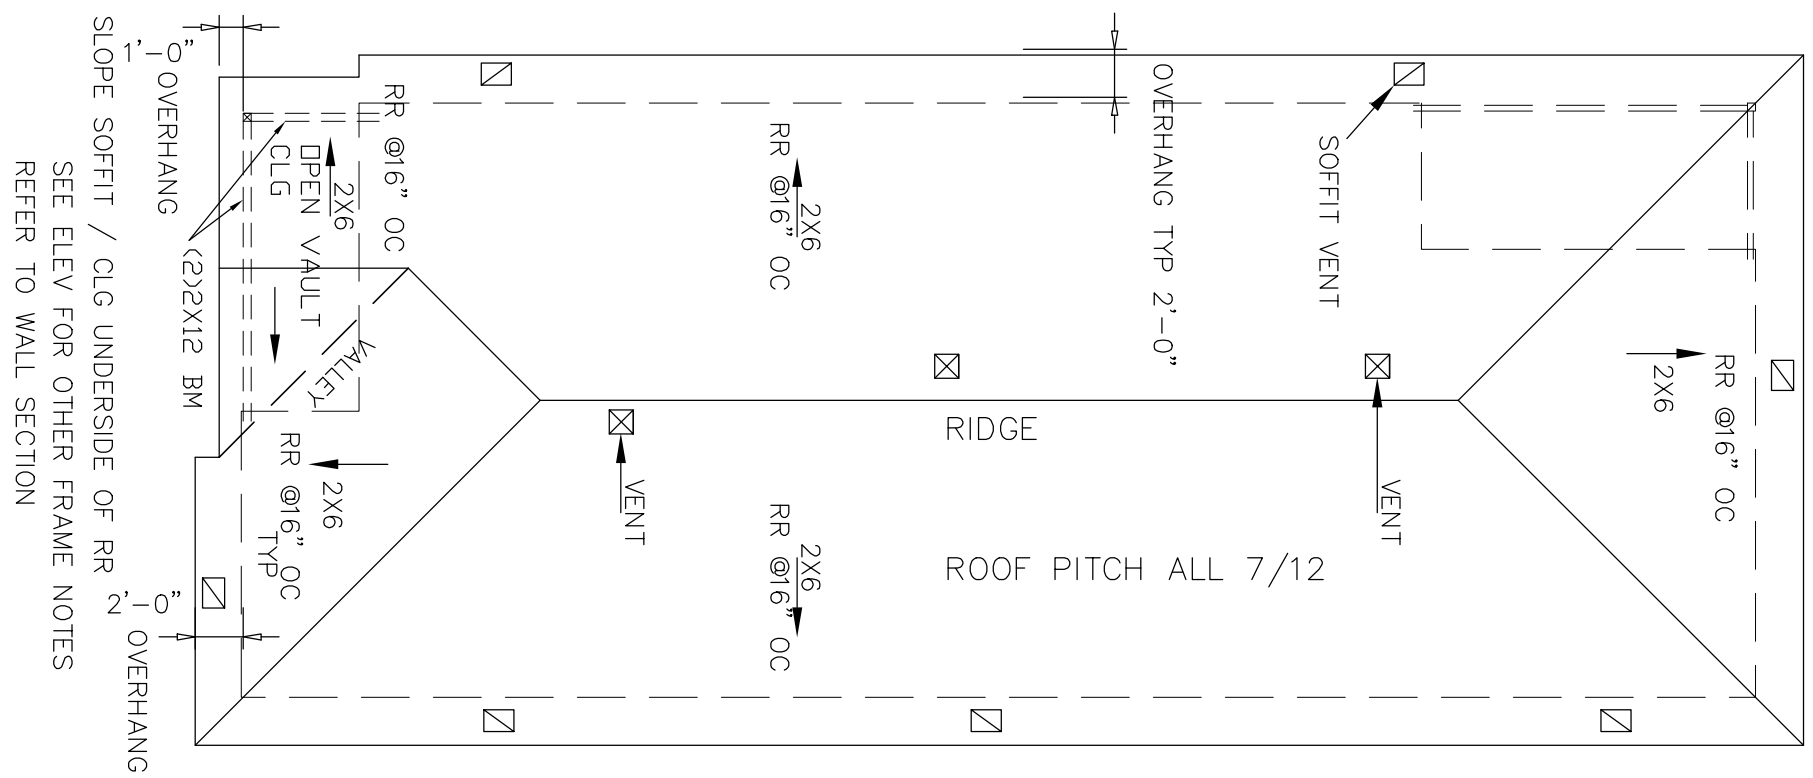


7 ROOF PLAN B
SCALE: 1/8" = 1'-0"

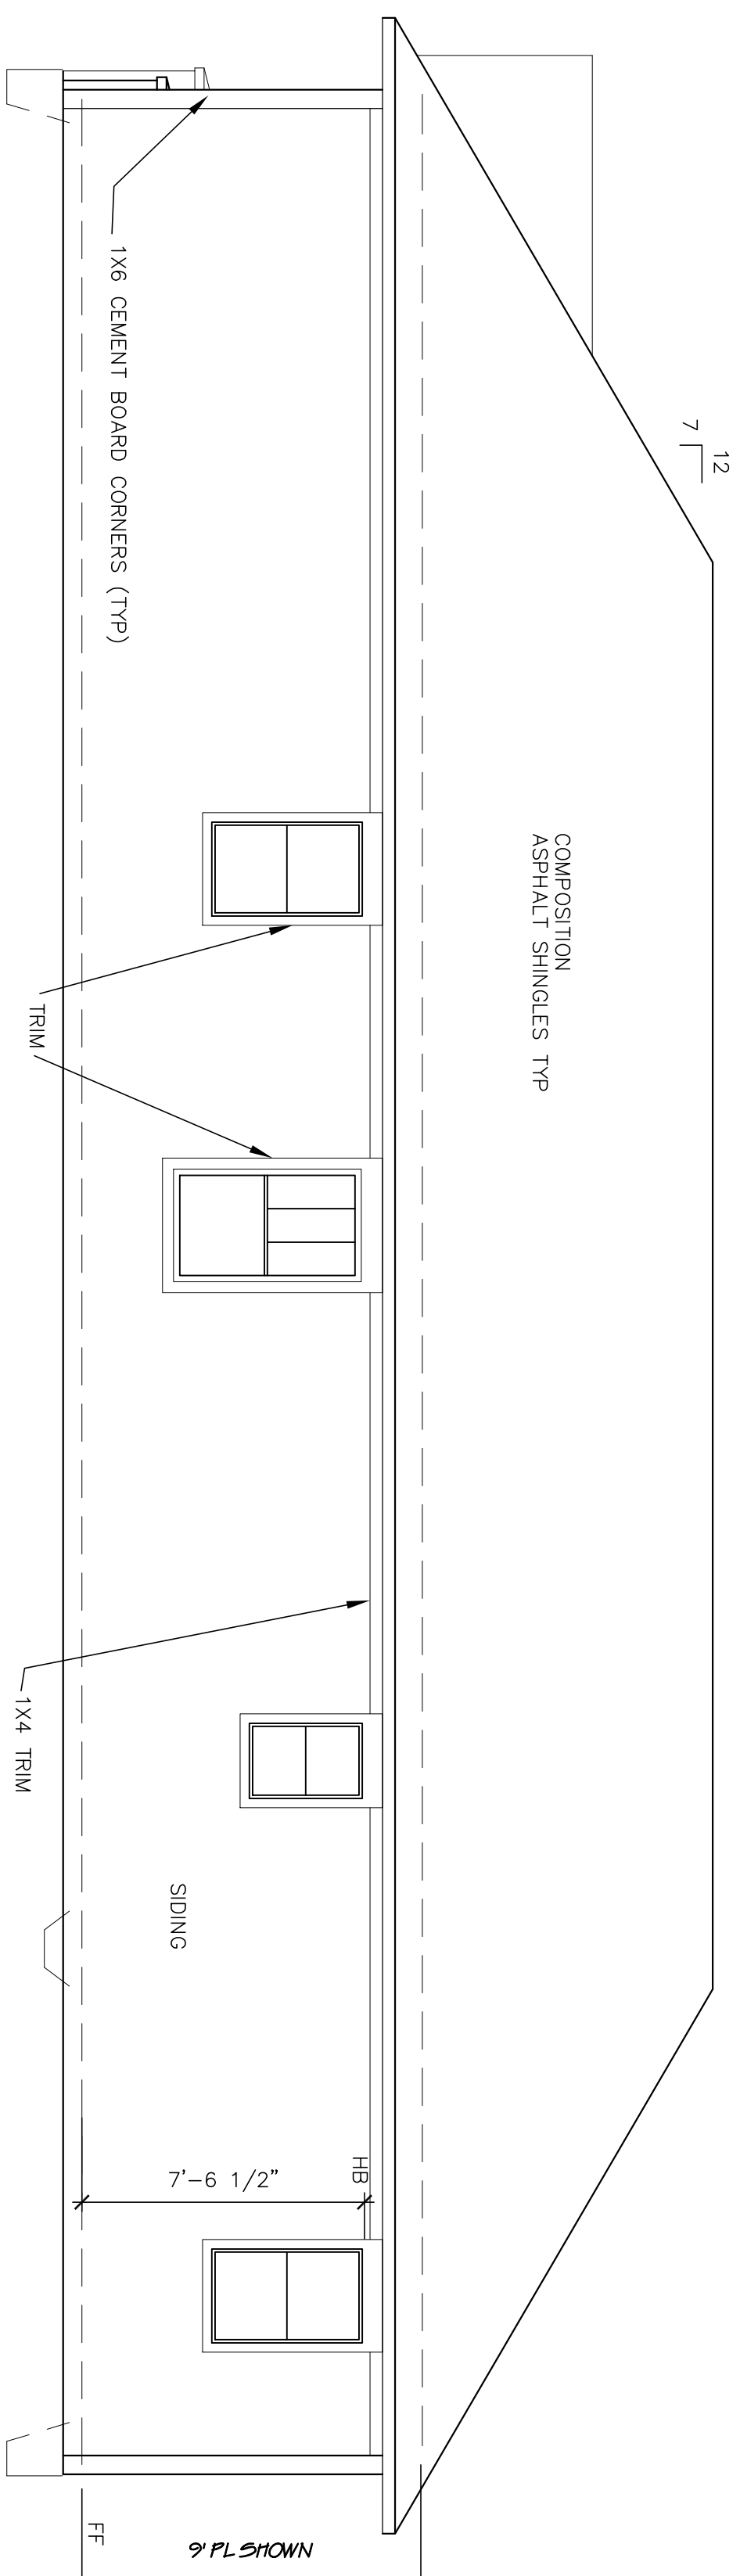


4 RIGHT SIDE ELEVATION
SCALE: 1/8" = 1'-0"

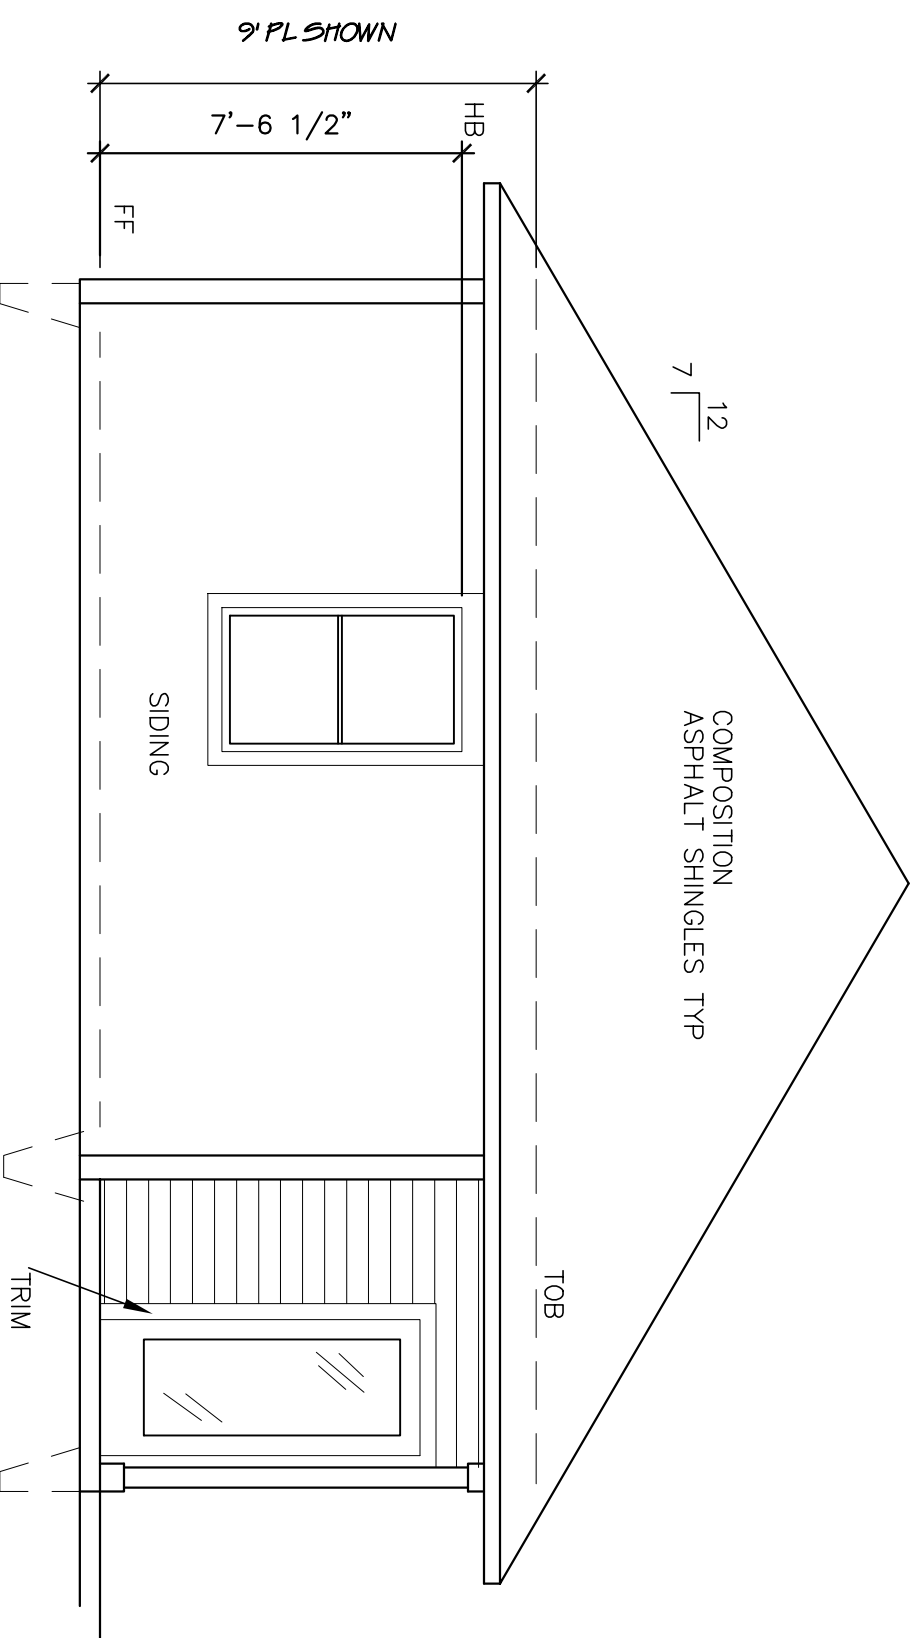

3 BACK ELEVATION
SCALE: 1/4" = 1'-0"

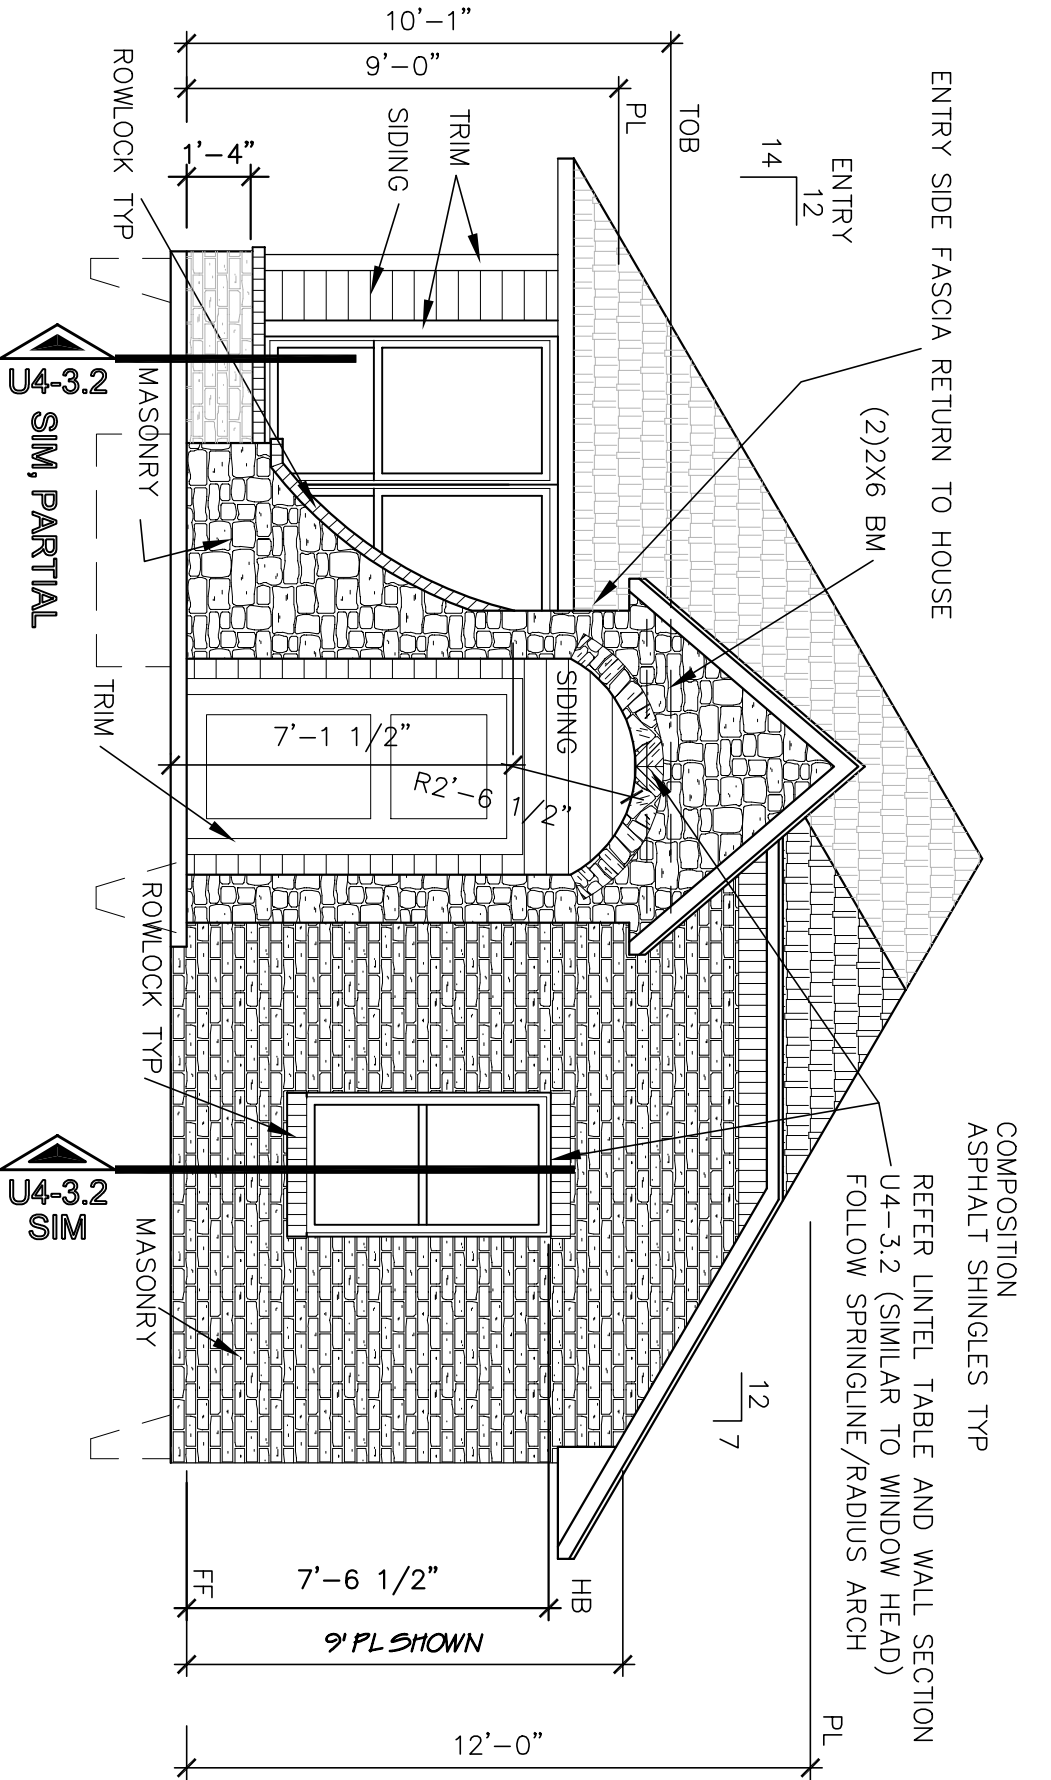

2 ALTERNATE ELEVATION B
SCALE: 1/4" = 1'-0" SCHEMATIC FOR REFERENCE ONLY

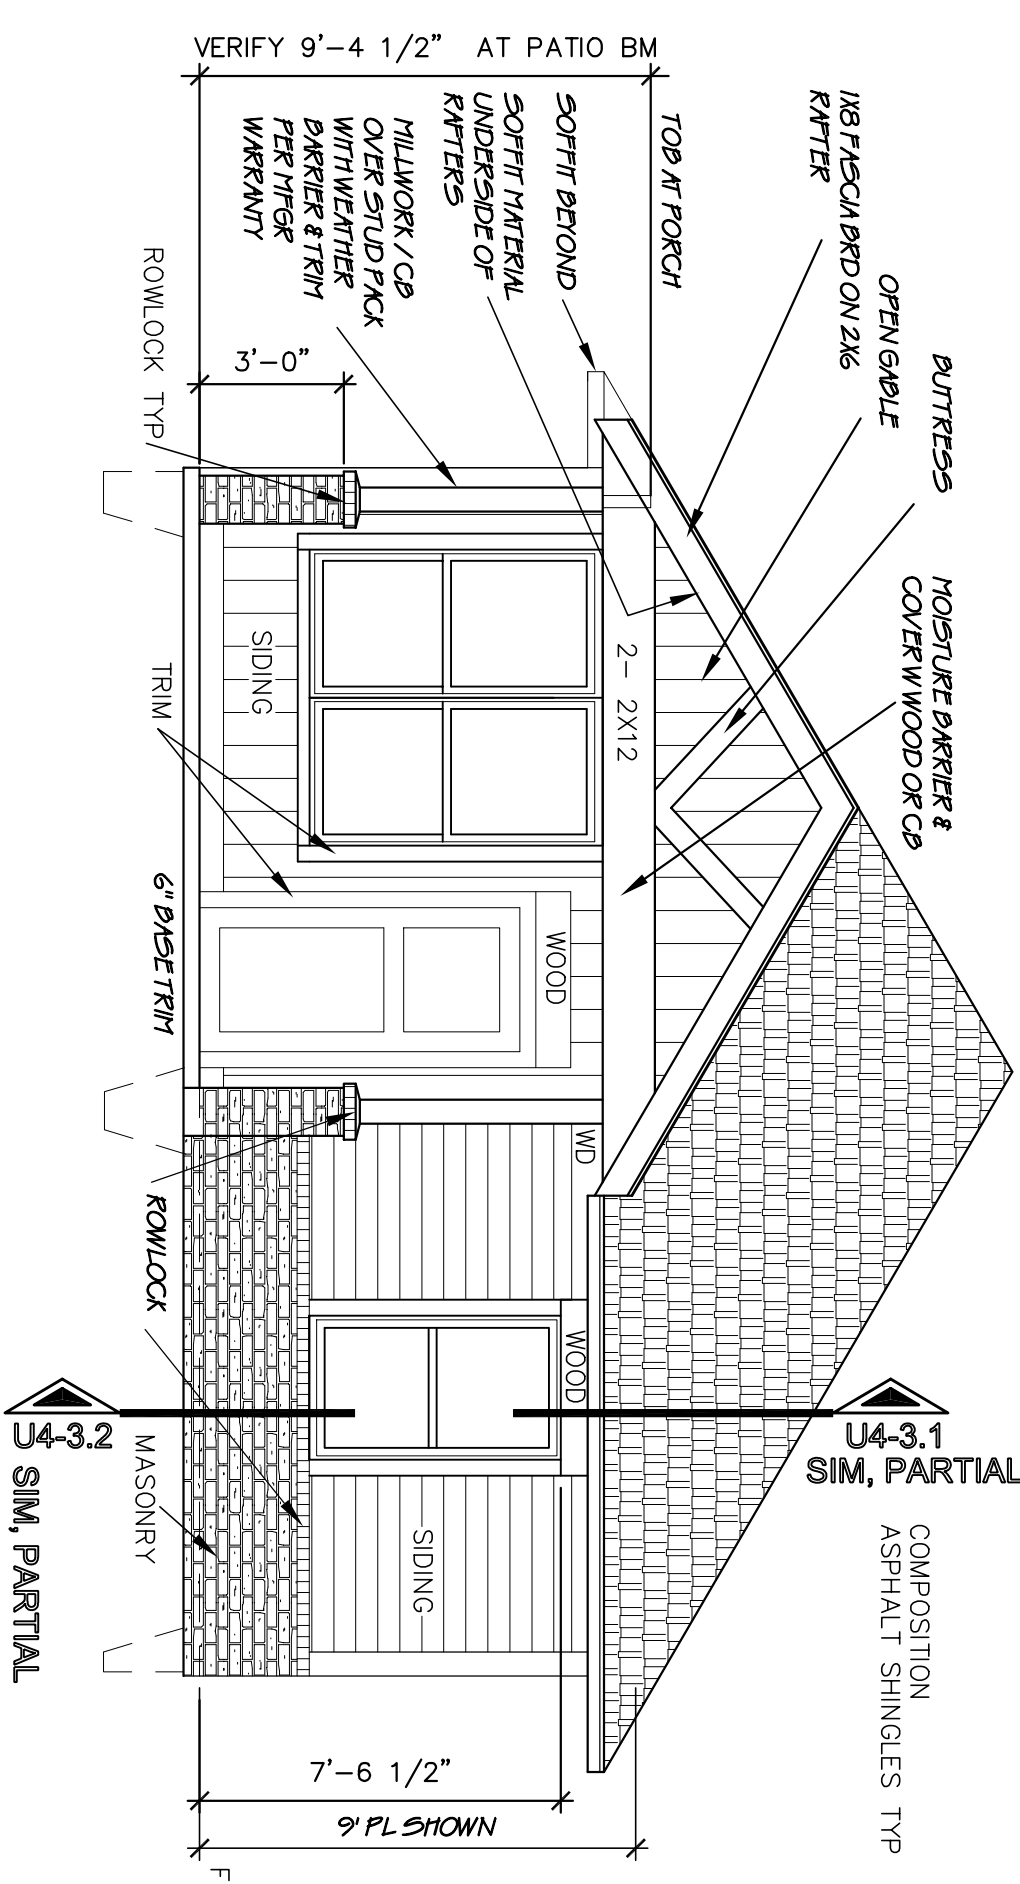

1 FRONT ELEVATION A
SCALE: 1/4" = 1'-0"

FOR PERMIT ONLY.

SHAWNEE INFILL
3 BEDROOM 2 BATH 25' WIDE HOME

ROOF PLANS
ELEVATIONS

PERMIT SET DATE
1-10-24
REVISIONS

SHEET NO.

U4-2